


REV. X
SHT. X
DRAWING NO. XXAP05XX

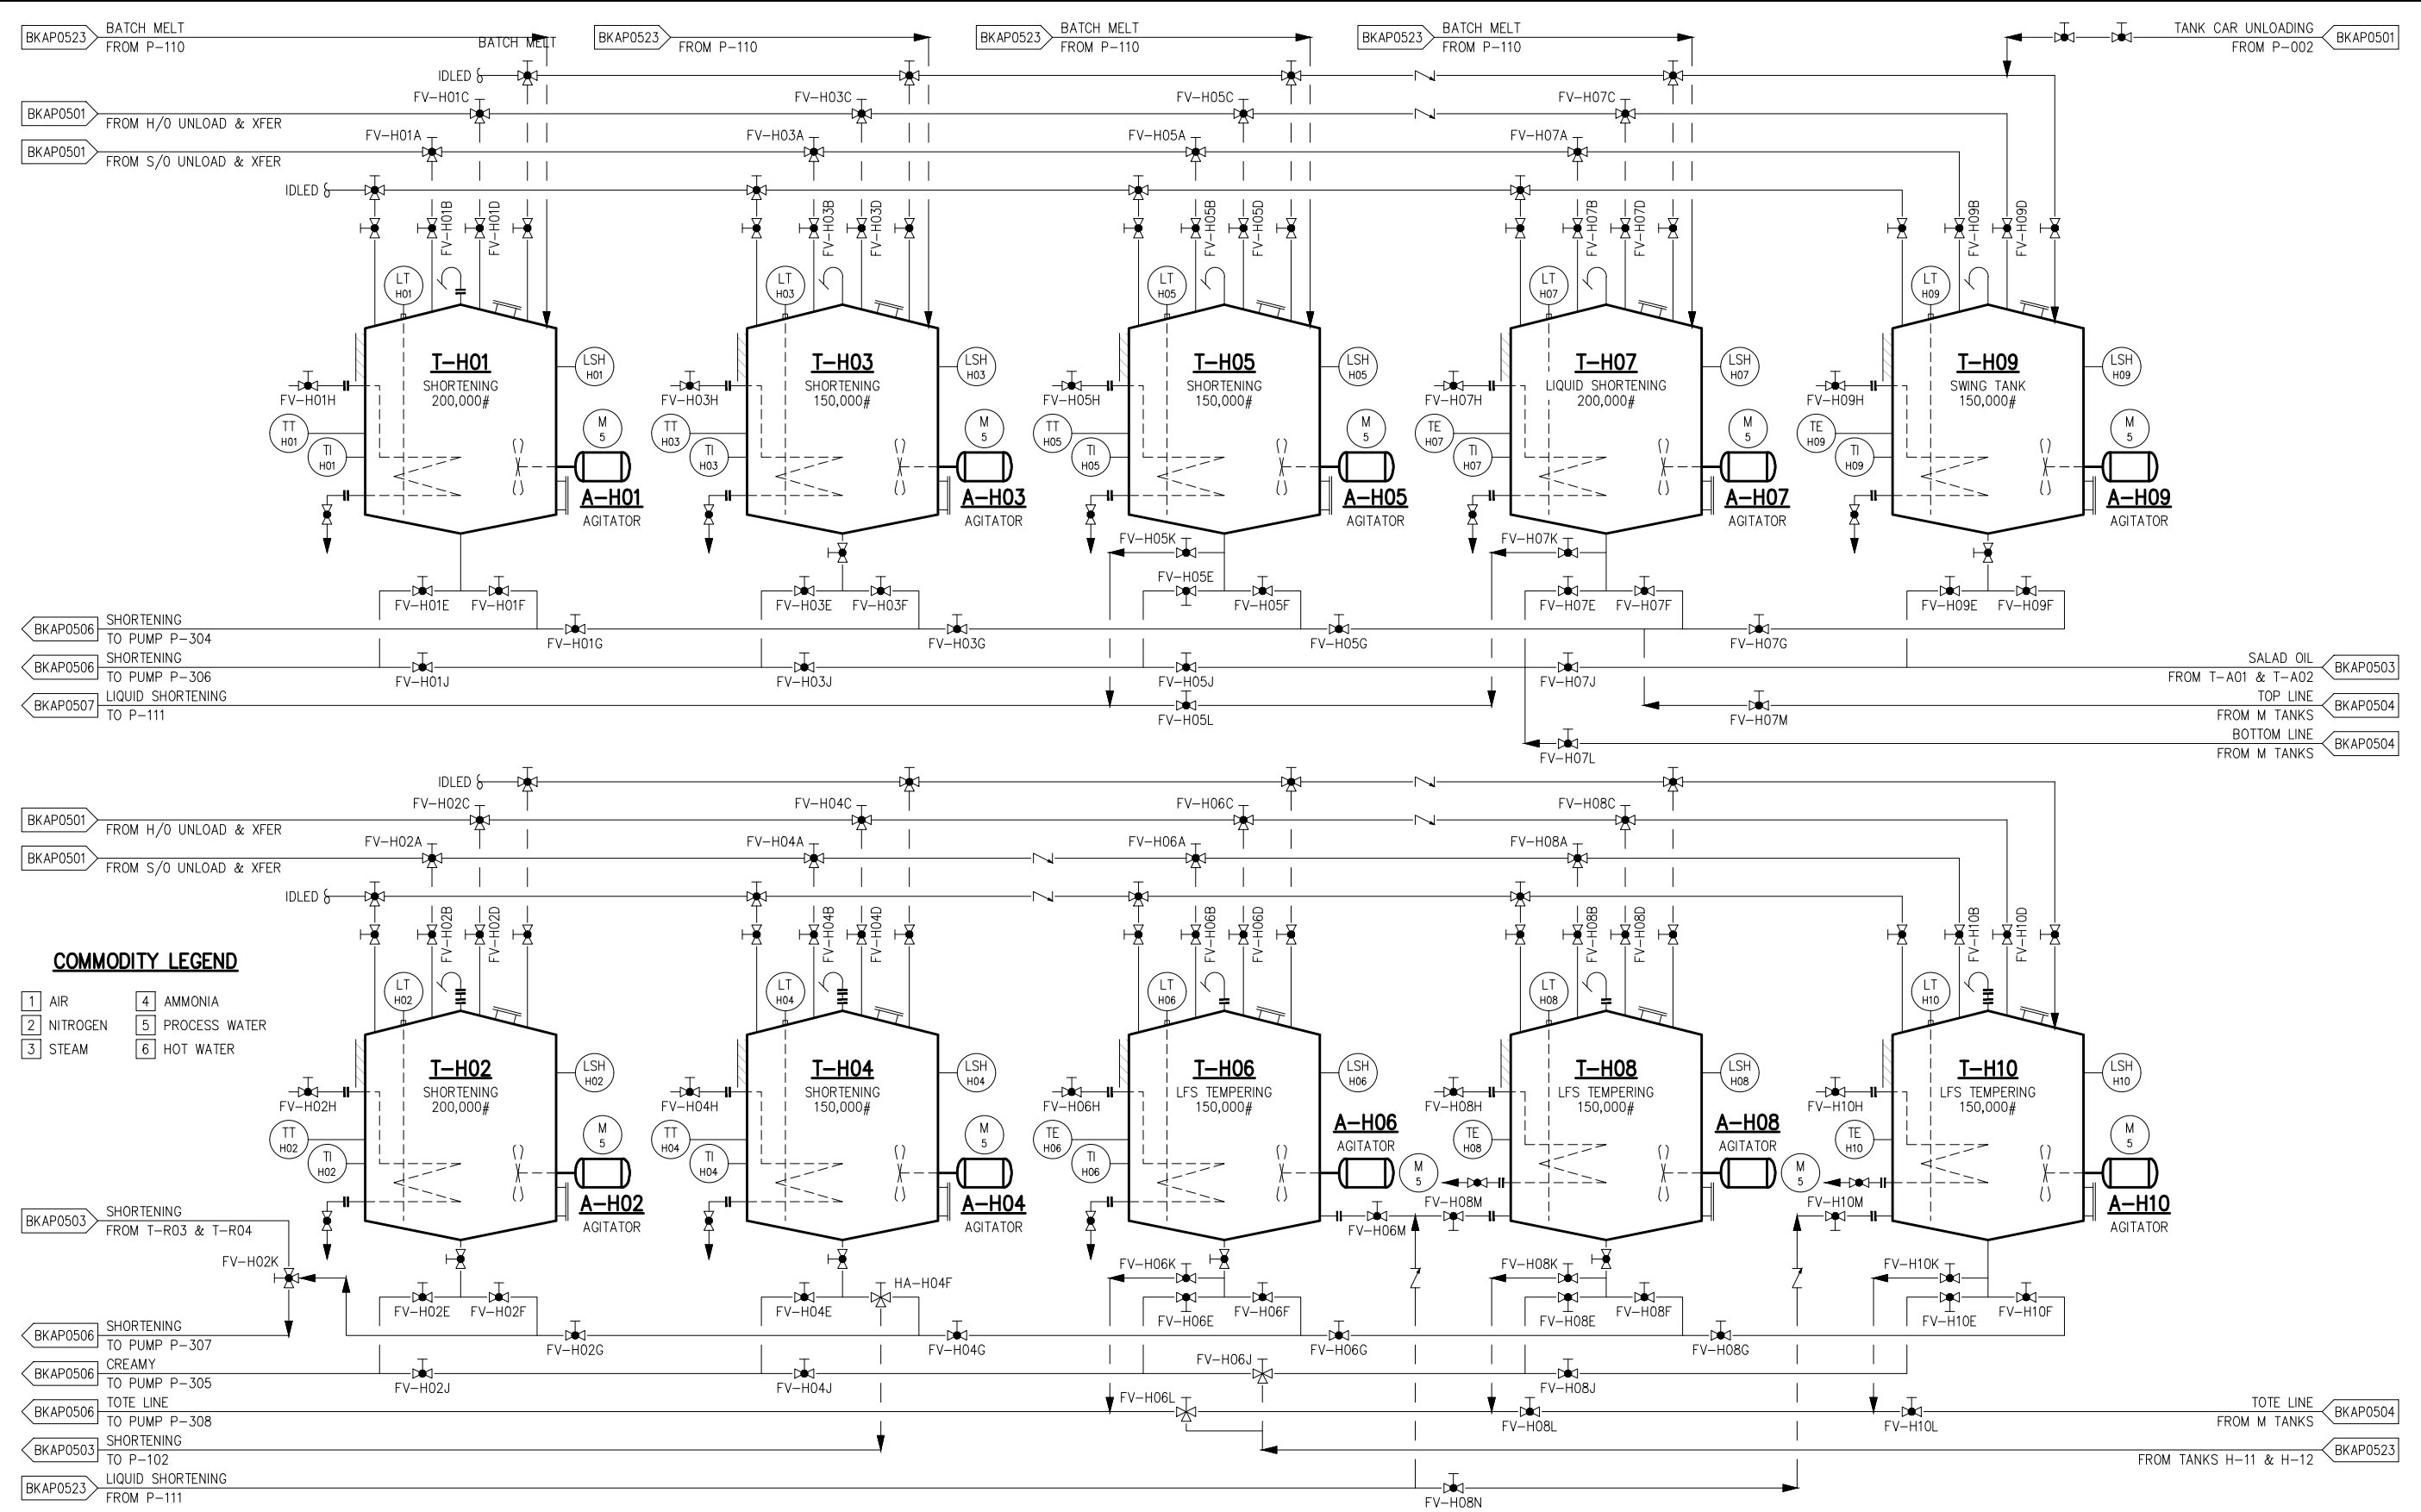

MARKING
MSI
SERVICES
INCORPORATED
TECHNICAL DRAFTING SERVICES

4451 Old Christoval Road
San Angelo, Texas 76904
Ph: 325-651-9729
Fax: 325-651-9589
www.markserv.com

REV.	DESCRIPTION	BY	DATE	CHK'D	APP'D
1	SUBMITTED FOR APPROVAL	XXX	X/XX/XX	MSI	

JOB:	
W. O.:	
BY:	DATE
DRAWN:	CWL
CAD:	XXX

COMPANY LOGO

COMPANY NAME
FACILITY LOCATION
PIPING & INSTRUMENT DIAGRAM
AMMONIA REFRIGERATION SYSTEM
19/20 TANK FARM-H TANKS

UPDATE DATE: X/XX/XX	REV. NO. X
CAD FILE NO.: XXAP05XX	
SCALE: NONE	
DRAWING NUMBER: XX-A-P-05XX	
SHT. X OF XX	